


TH 22

Anlage 2a

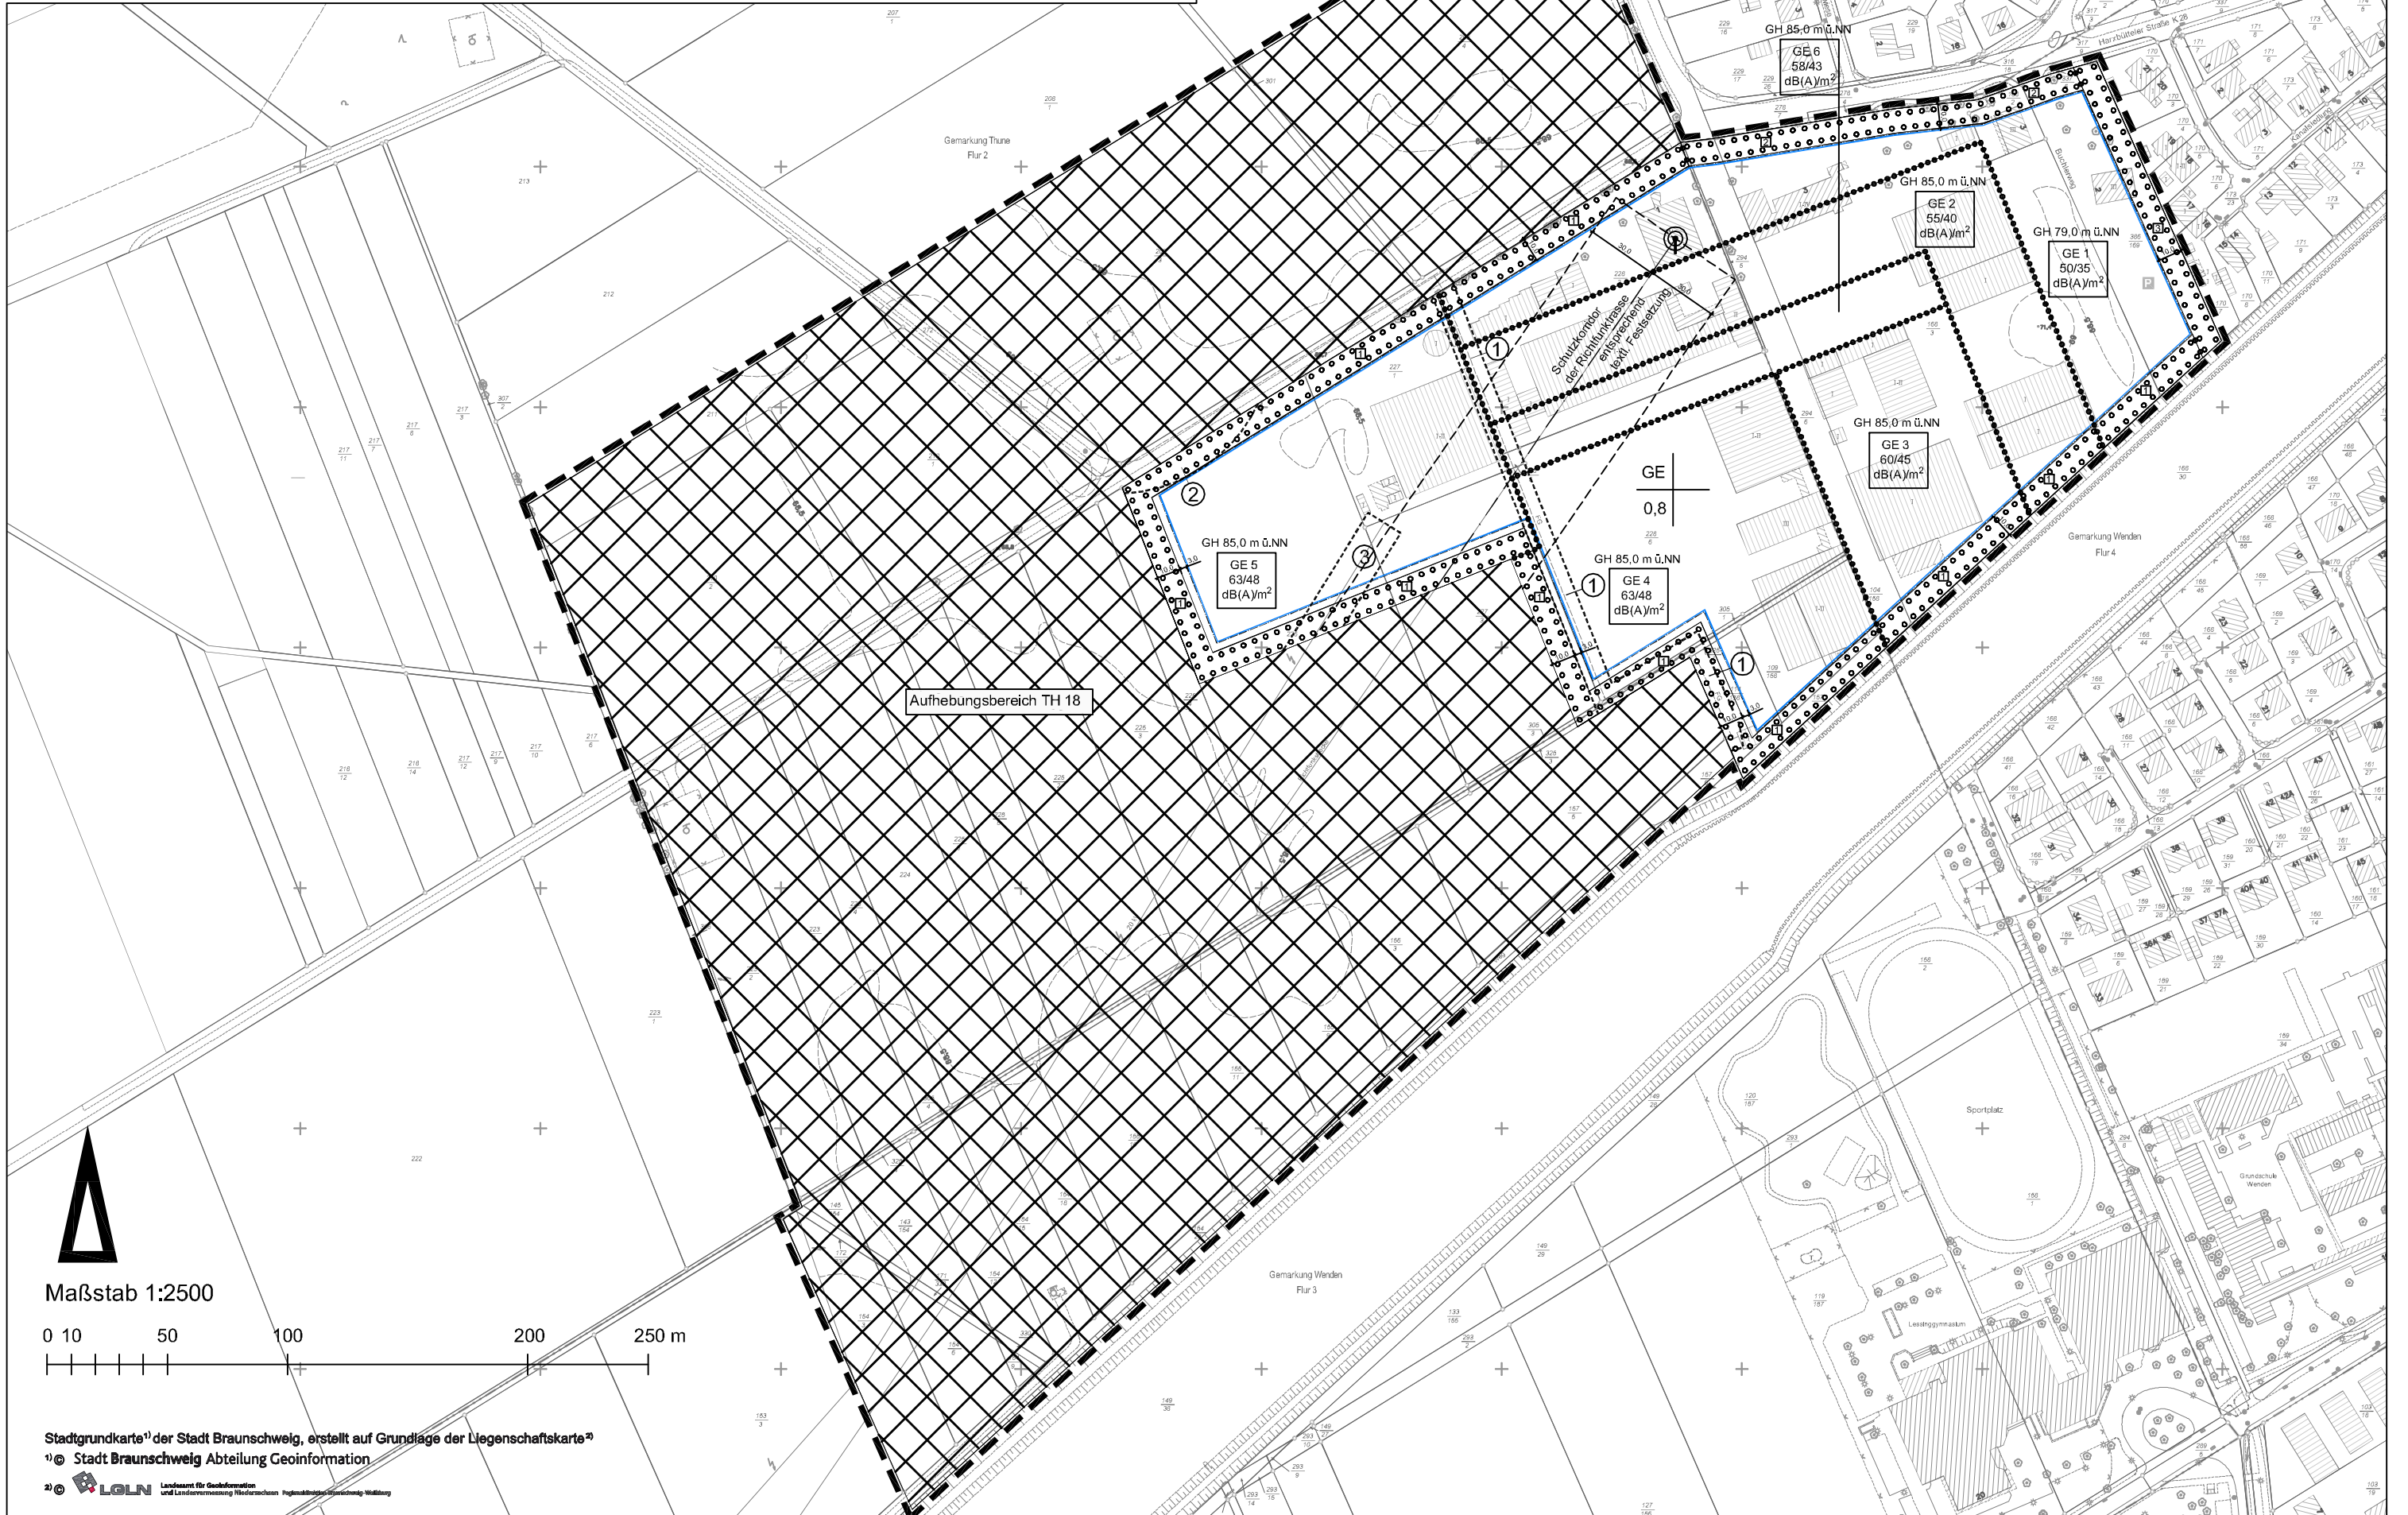

Maßstab 1:2500

